


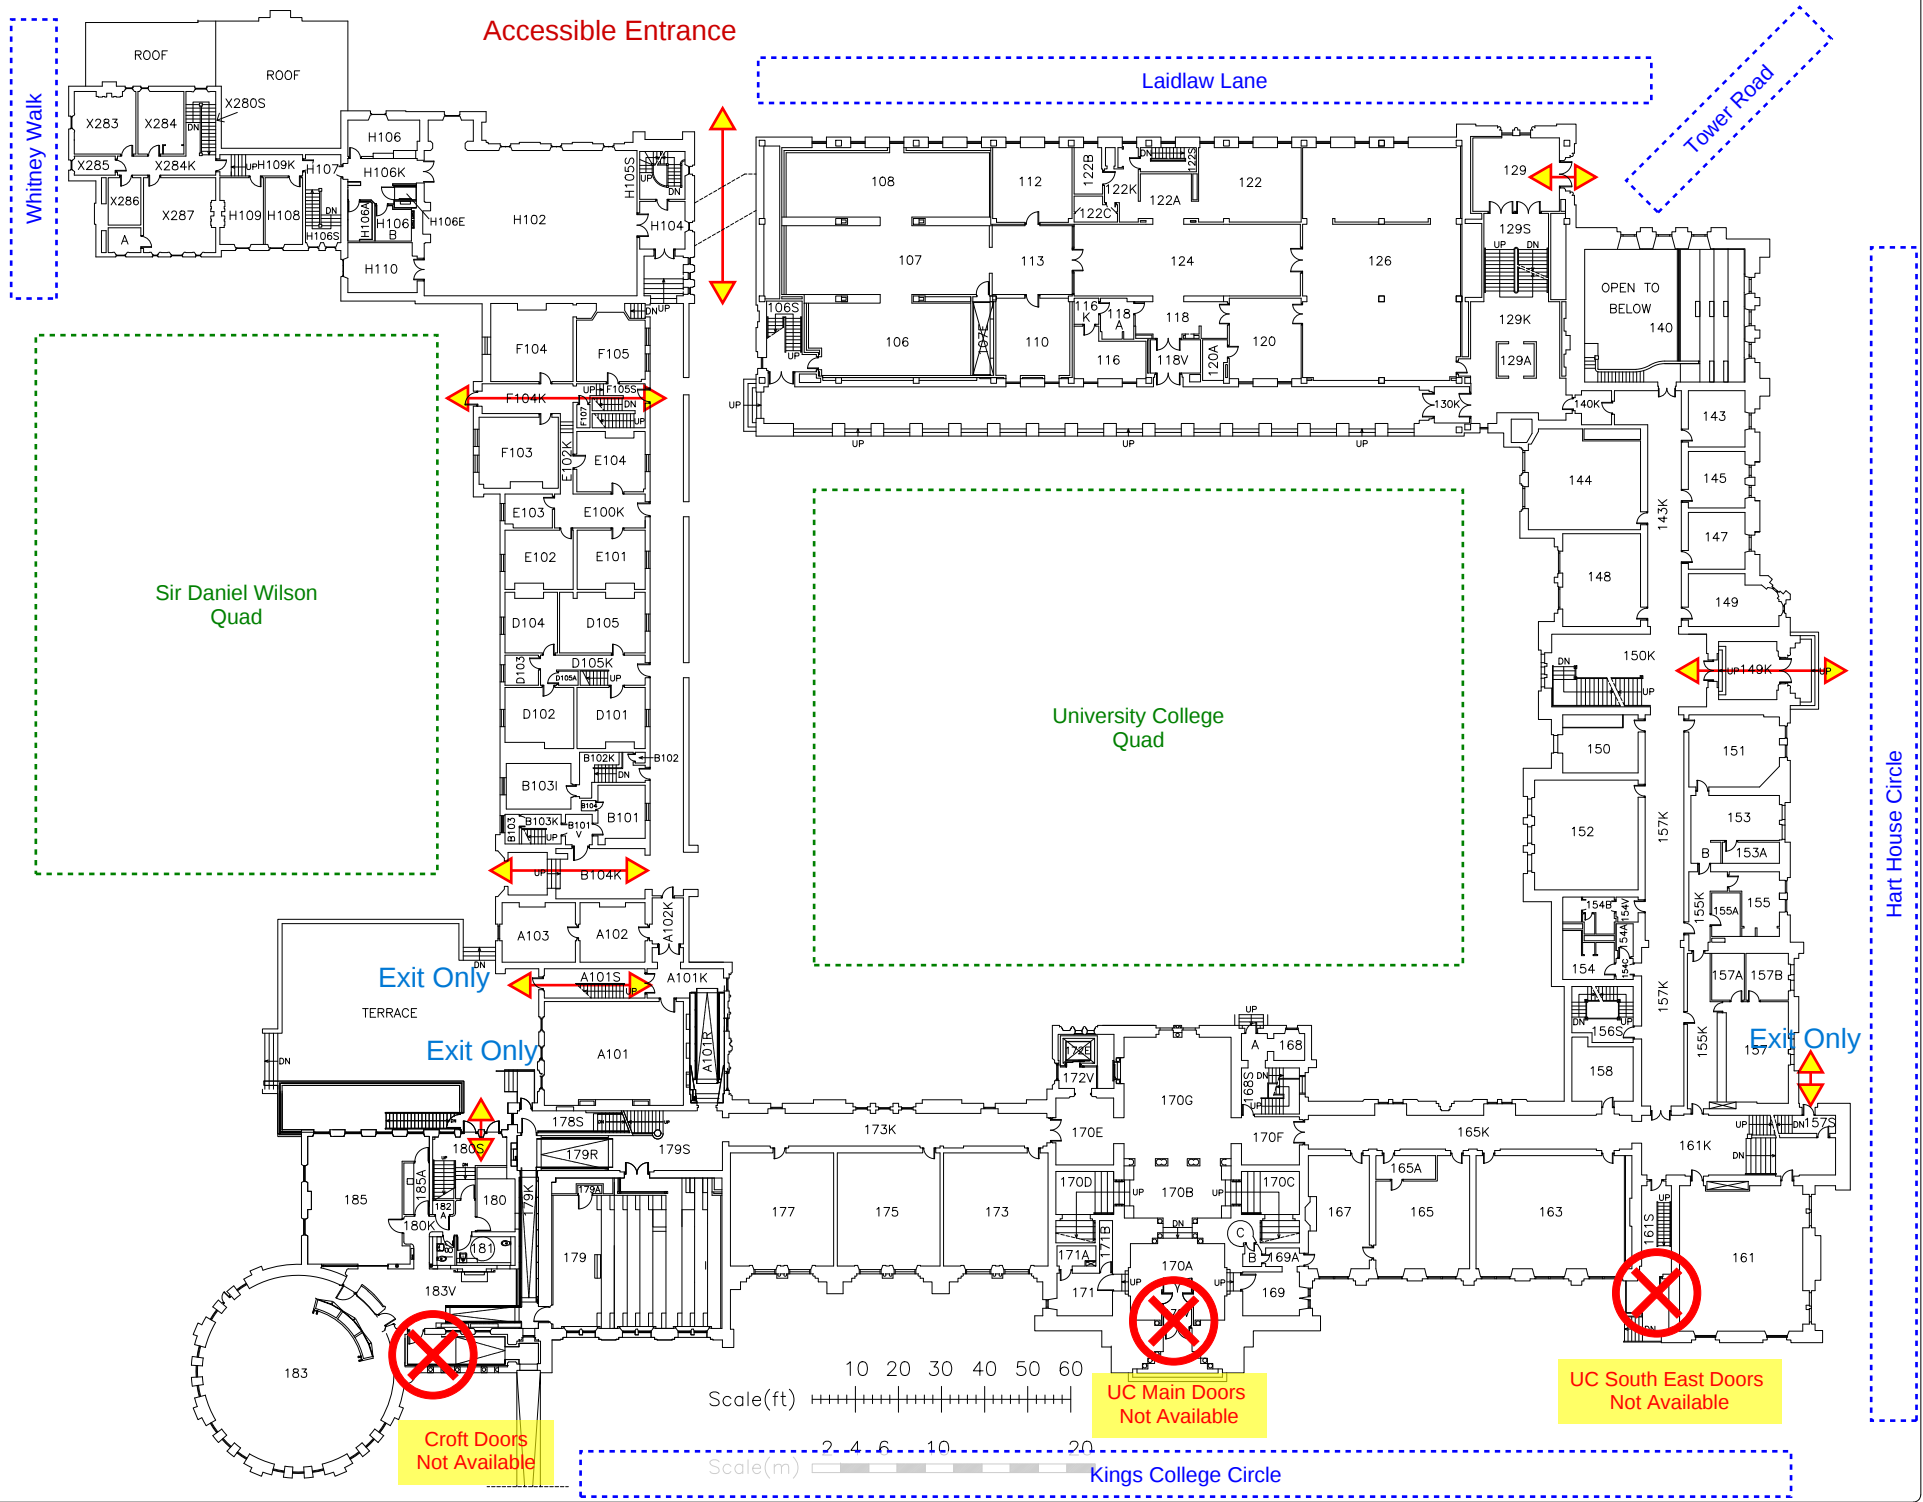


N

University of Toronto

Campus & Facilities Planning



UNIVERSITY OF TORONTO
ARBORE

University College

Bldg #1

1st Floor

95/04

Revisions

99/11
03/10
11/01
21/10

DWG. #

2 of 4